

# Crossroads Construction

Joseph Santarelli



deep  
roots  
design • build

DESIGN BY:  
Mike Whitson  
(512) 876-4946

Crossroads Construction  
Plan 2, rev2.1

NUMBER	DATE	REV BY	DESCRIPTION


DATE:  
8/26/22

SCALE:

SHEET:  
P-1


REVISION TABLE	
NUMBER	DATE

DATE:	8/26/22
SCALE:	
SHEET:	P-2

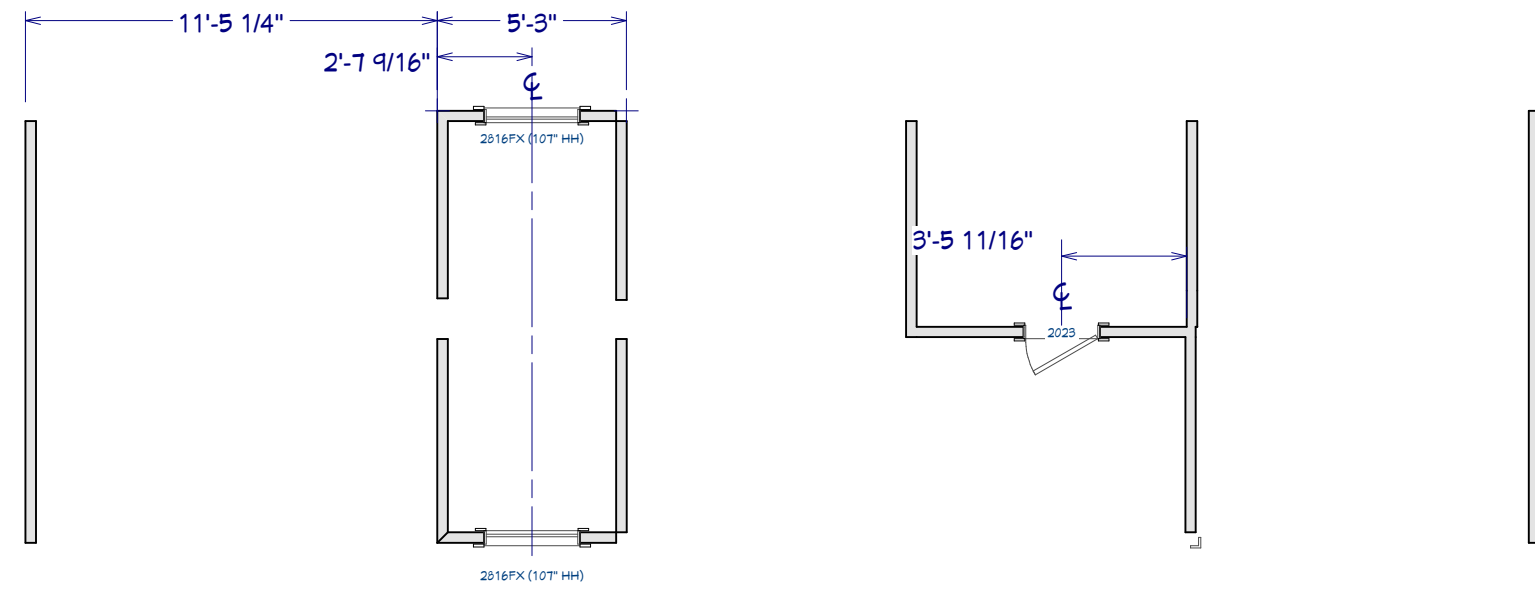

- Notes:
- Roof Framing**
1. Ledger: 2x8 @ 137 1/4" ASF
  2. Rafters: 2x6, plumb cut, exposed tales
  3. Blocking: 2x8
  4. Facia: 2x6
- Door & Window Framing**
1. Main Floor: (2) 2x6 built header @ 83" height (UON)
  2. Dormer: (2) 2x6 built header @ plan height

Attic

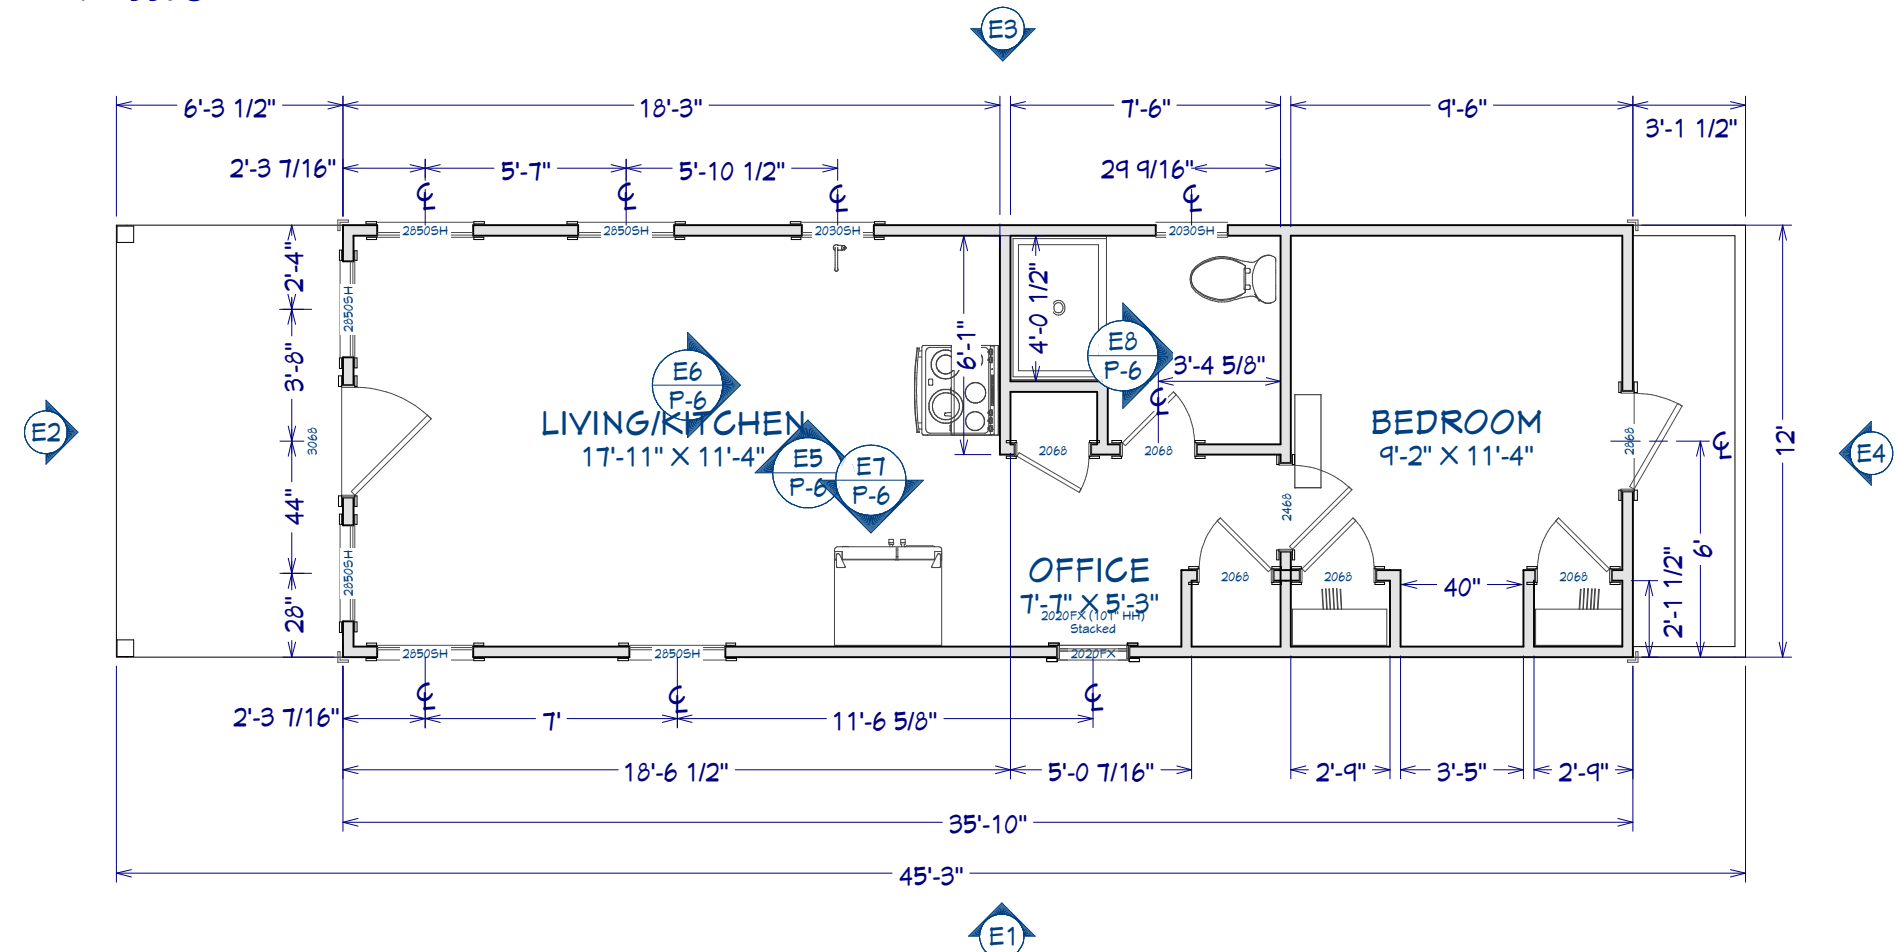

Main Floor


Plan




Elevation 2



Elevation 1

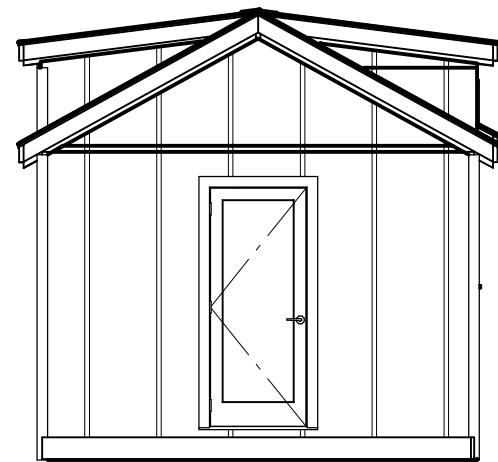

Elevation 4

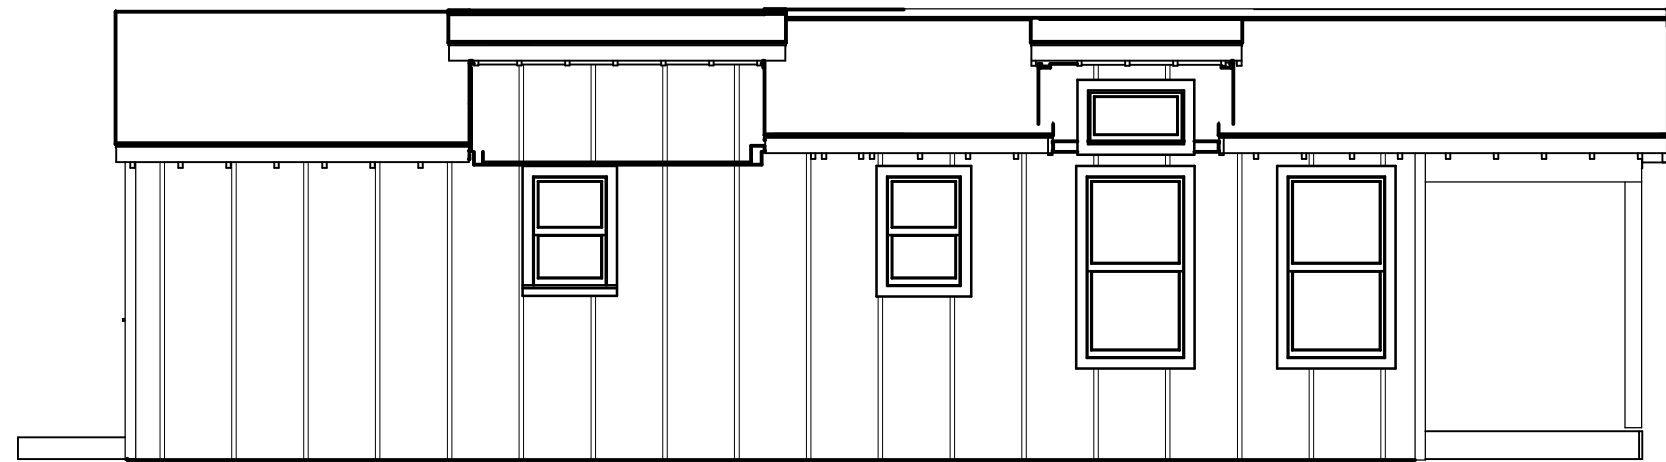

Elevation 3

Elevations

NUMBER	DATE	REV BY	DESCRIPTION

DATE:  
8/26/22

SCALE:

SHEET:  
P-3



REVISION TABLE	
NUMBER	DATE / DESCRIPTION

DATE:  
8/26/22


SCALE:

SHEET:

P-4

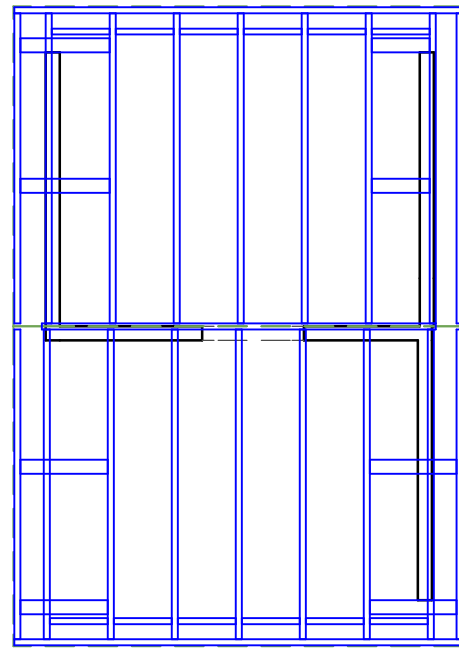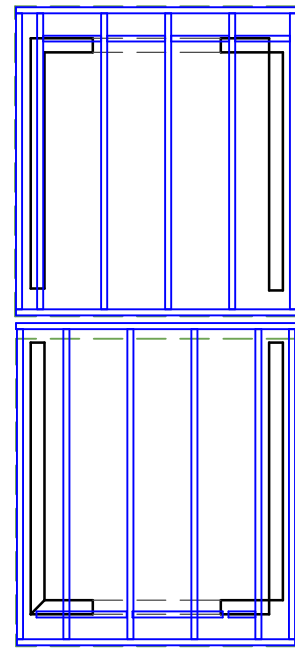

Attic / Dormers

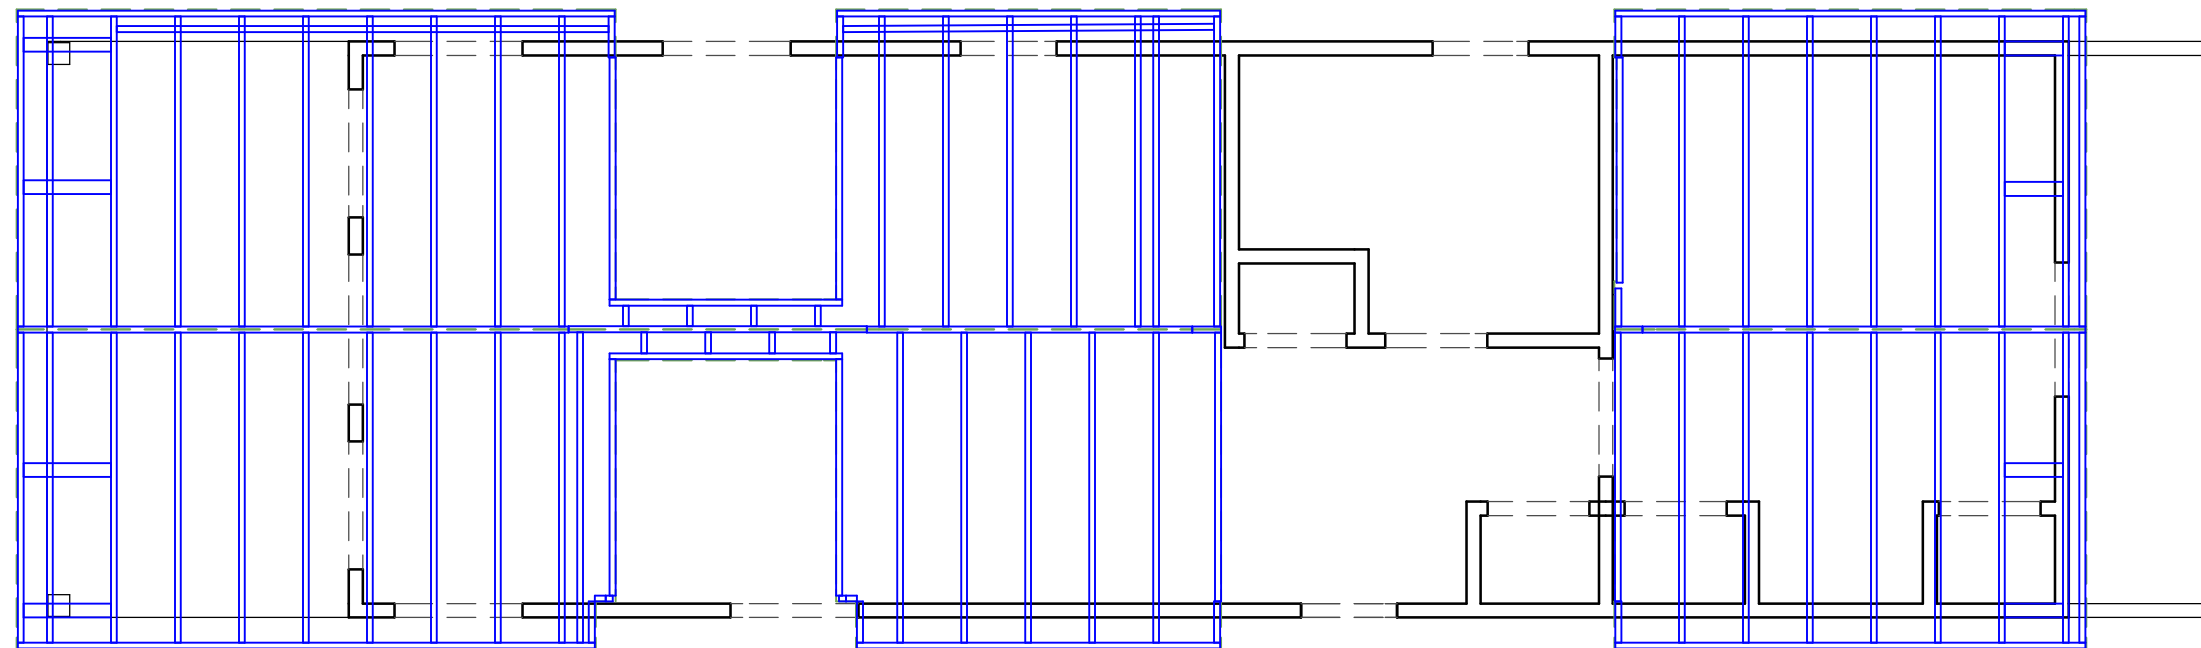


Main Floor

Roof


REVISION TABLE
REV BY DESCRIPTION
NUMBER DATE

DATE:	8/26/22
SCALE:	
SHEET:	P-5

ELECTRICAL SCHEDULE			
NUMBER	FLOOR	QTY	COMMENTS
E01	1	23	
E02	1	1	CLOTHES DRYER (220V / 30A)
E03	1	1	CLOTHES WASHER
E04	1	1	FP +/- 12" FROM CENTER BETWEEN WINDOWS
E05	1	2	FULL-TIME HOT. REMOTE CONTROLLED.
E06	1	1	MICROWAVE
E07	1	1	RANGE
E08	1	7	RECESSED
E09	1	1	REFRIGERATOR
E10	1	4	UNDERCABINET. LOOP WIRE FROM SWITCH.
E11	1	1	VANITY LIGHT
E12	1	2	WALL SCOCNE. CENTER OVER DOOR.
E13	1	2	WALL-MOUNT TV
E14	2	2	

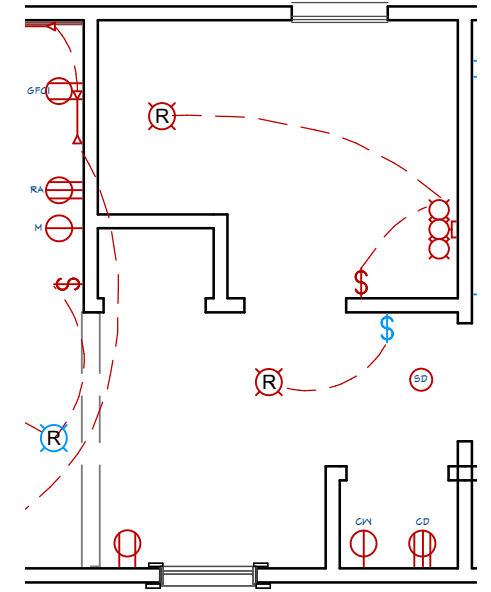

Attic

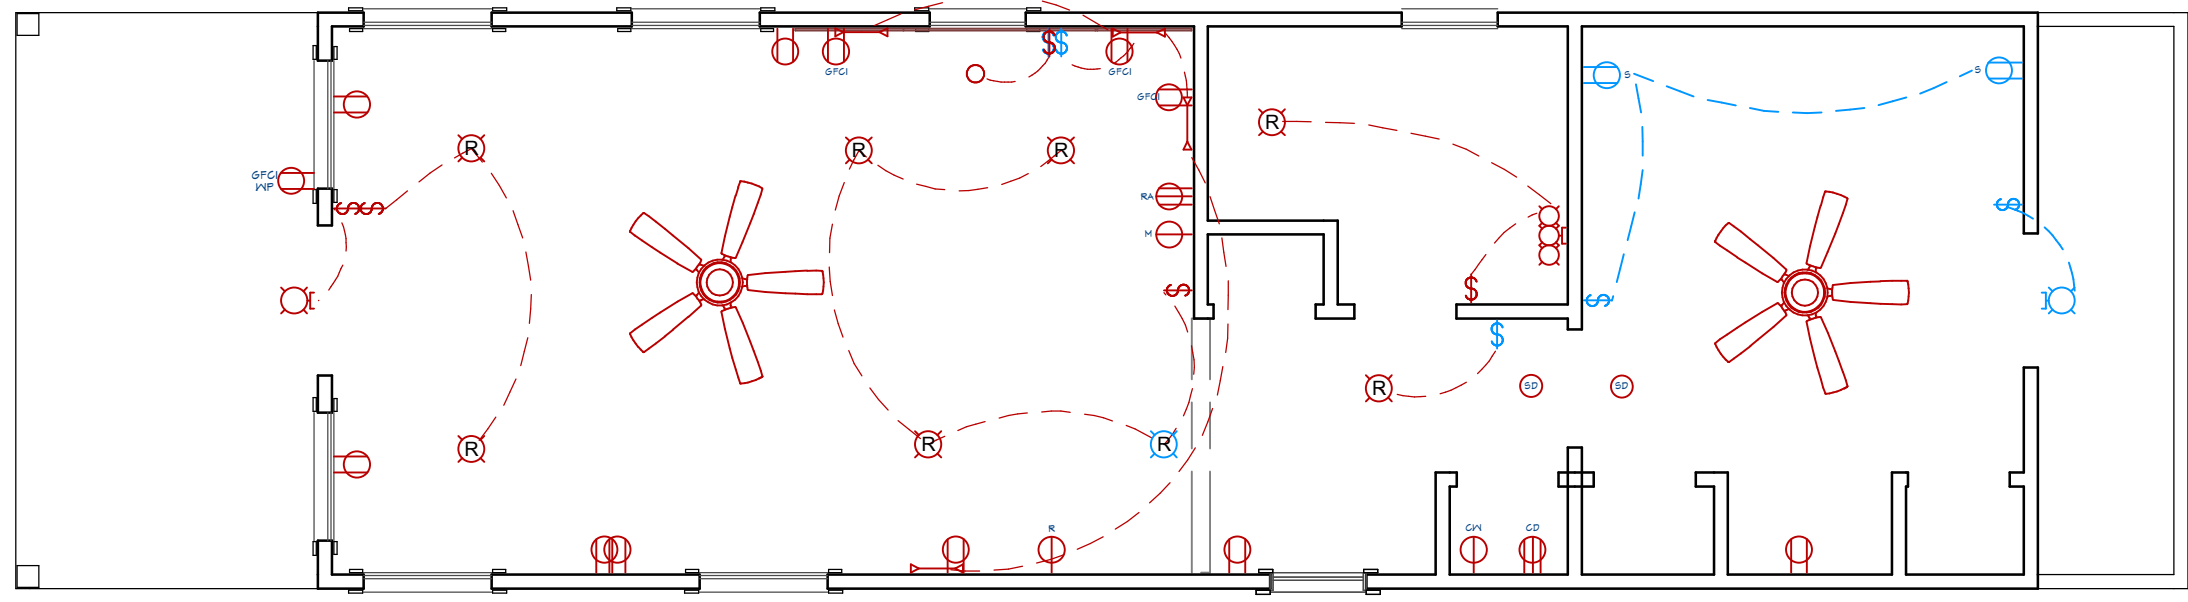

Main Floor

Electrical

